



後退予定図

所在：高崎市下大類町字笠原

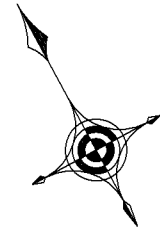

縮尺 1/200

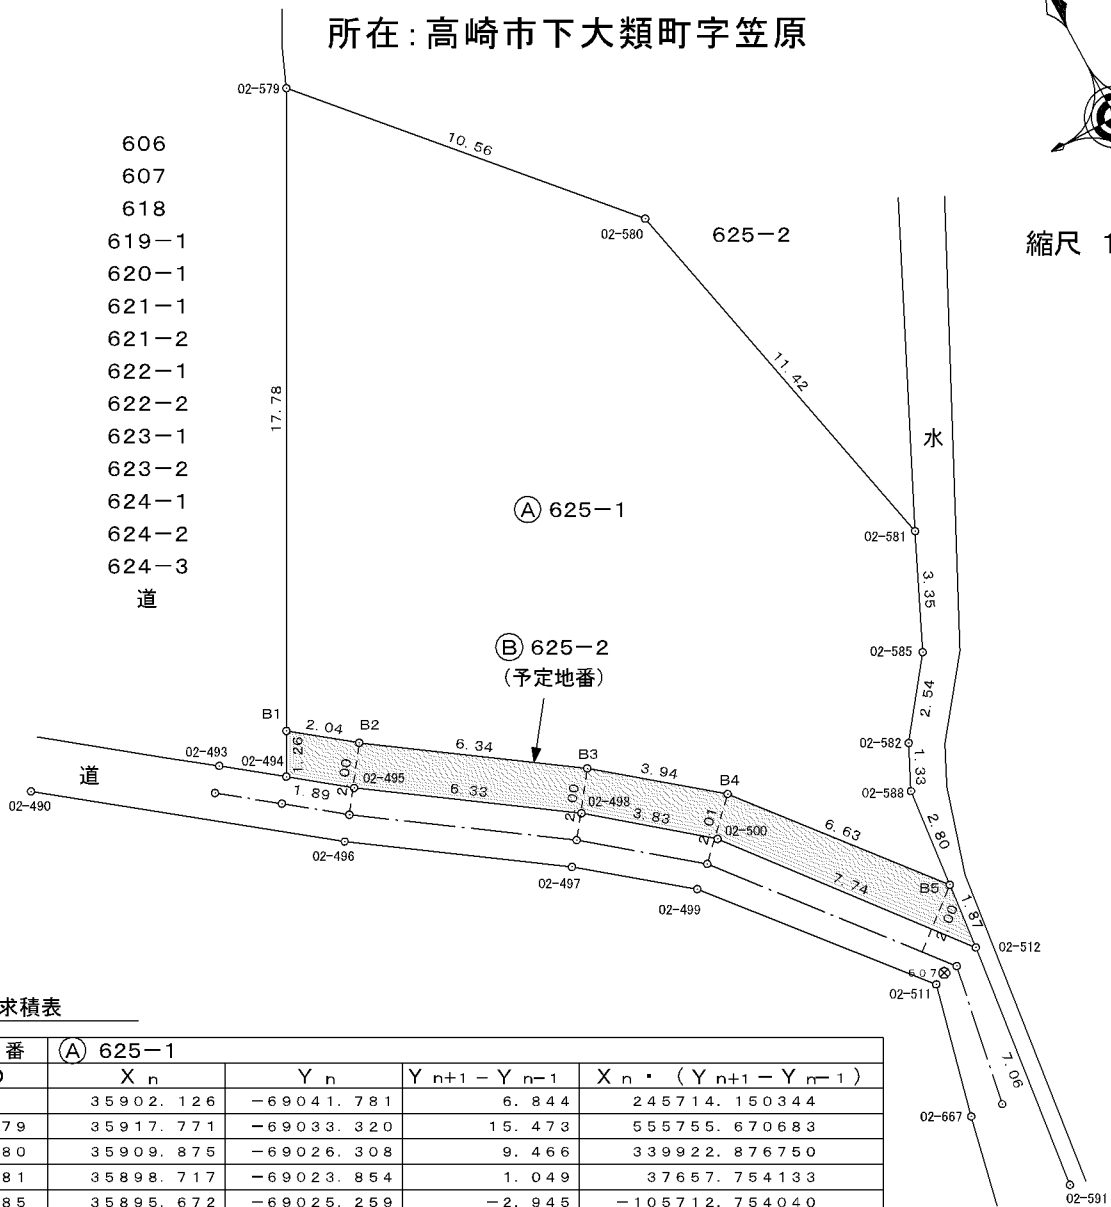

求積表

地番 (A) 625-1					
NO	X_n	Y_n	$Y_{n+1} - Y_{n-1}$	$X_n \cdot (Y_{n+1} - Y_{n-1})$	
B1	35902.126	-69041.781	6.844	245714.150344	
02-579	35917.771	-69033.320	15.473	555755.670683	
02-580	35909.875	-69026.308	9.466	339922.876750	
02-581	35898.717	-69023.854	1.049	37657.754133	
02-585	35895.672	-69025.259	-2.945	-105712.754040	
02-582	35893.646	-69026.799	-2.118	-76022.742228	
02-588	35892.444	-69027.377	-0.866	-31082.856504	
B5	35889.650	-69027.665	-4.496	-161359.866400	
B4	35894.784	-69031.873	-7.287	-261565.291008	
B3	35897.256	-69034.952	-8.291	-297624.149496	
B2	35900.878	-69040.164	-6.829	-245167.095862	
合計				515.696372	
合計面積				257.8481860	
地積				257.84 m ²	

⊗ 485

地番 (B) 625-2(予定地番)					
NO	X_n	Y_n	$Y_{n+1} - Y_{n-1}$	$X_n \cdot (Y_{n+1} - Y_{n-1})$	
B1	35902.126	-69041.781	2.218	79630.915468	
B2	35900.878	-69040.164	6.829	245167.095862	
B3	35897.256	-69034.952	8.291	297624.149496	
B4	35894.784	-69031.873	7.287	261565.291008	
B5	35889.650	-69027.665	4.015	144096.944750	
02-512	35887.783	-69027.858	-5.046	-181089.753018	
02-500	35893.824	-69032.711	-7.826	-280905.066624	
02-498	35896.240	-69035.684	-8.174	-293415.865760	
02-495	35899.851	-69040.885	-6.698	-240457.201998	
02-494	35901.015	-69042.382	-0.896	-32167.309440	
合計				49.199744	
合計面積				24.5998720	
地積				24.59 m ²	

平成28年 9月 1日作成
 高崎市西島町414番地1
 松本登記測量事務所
 土地家屋調査士 松本 貴行